



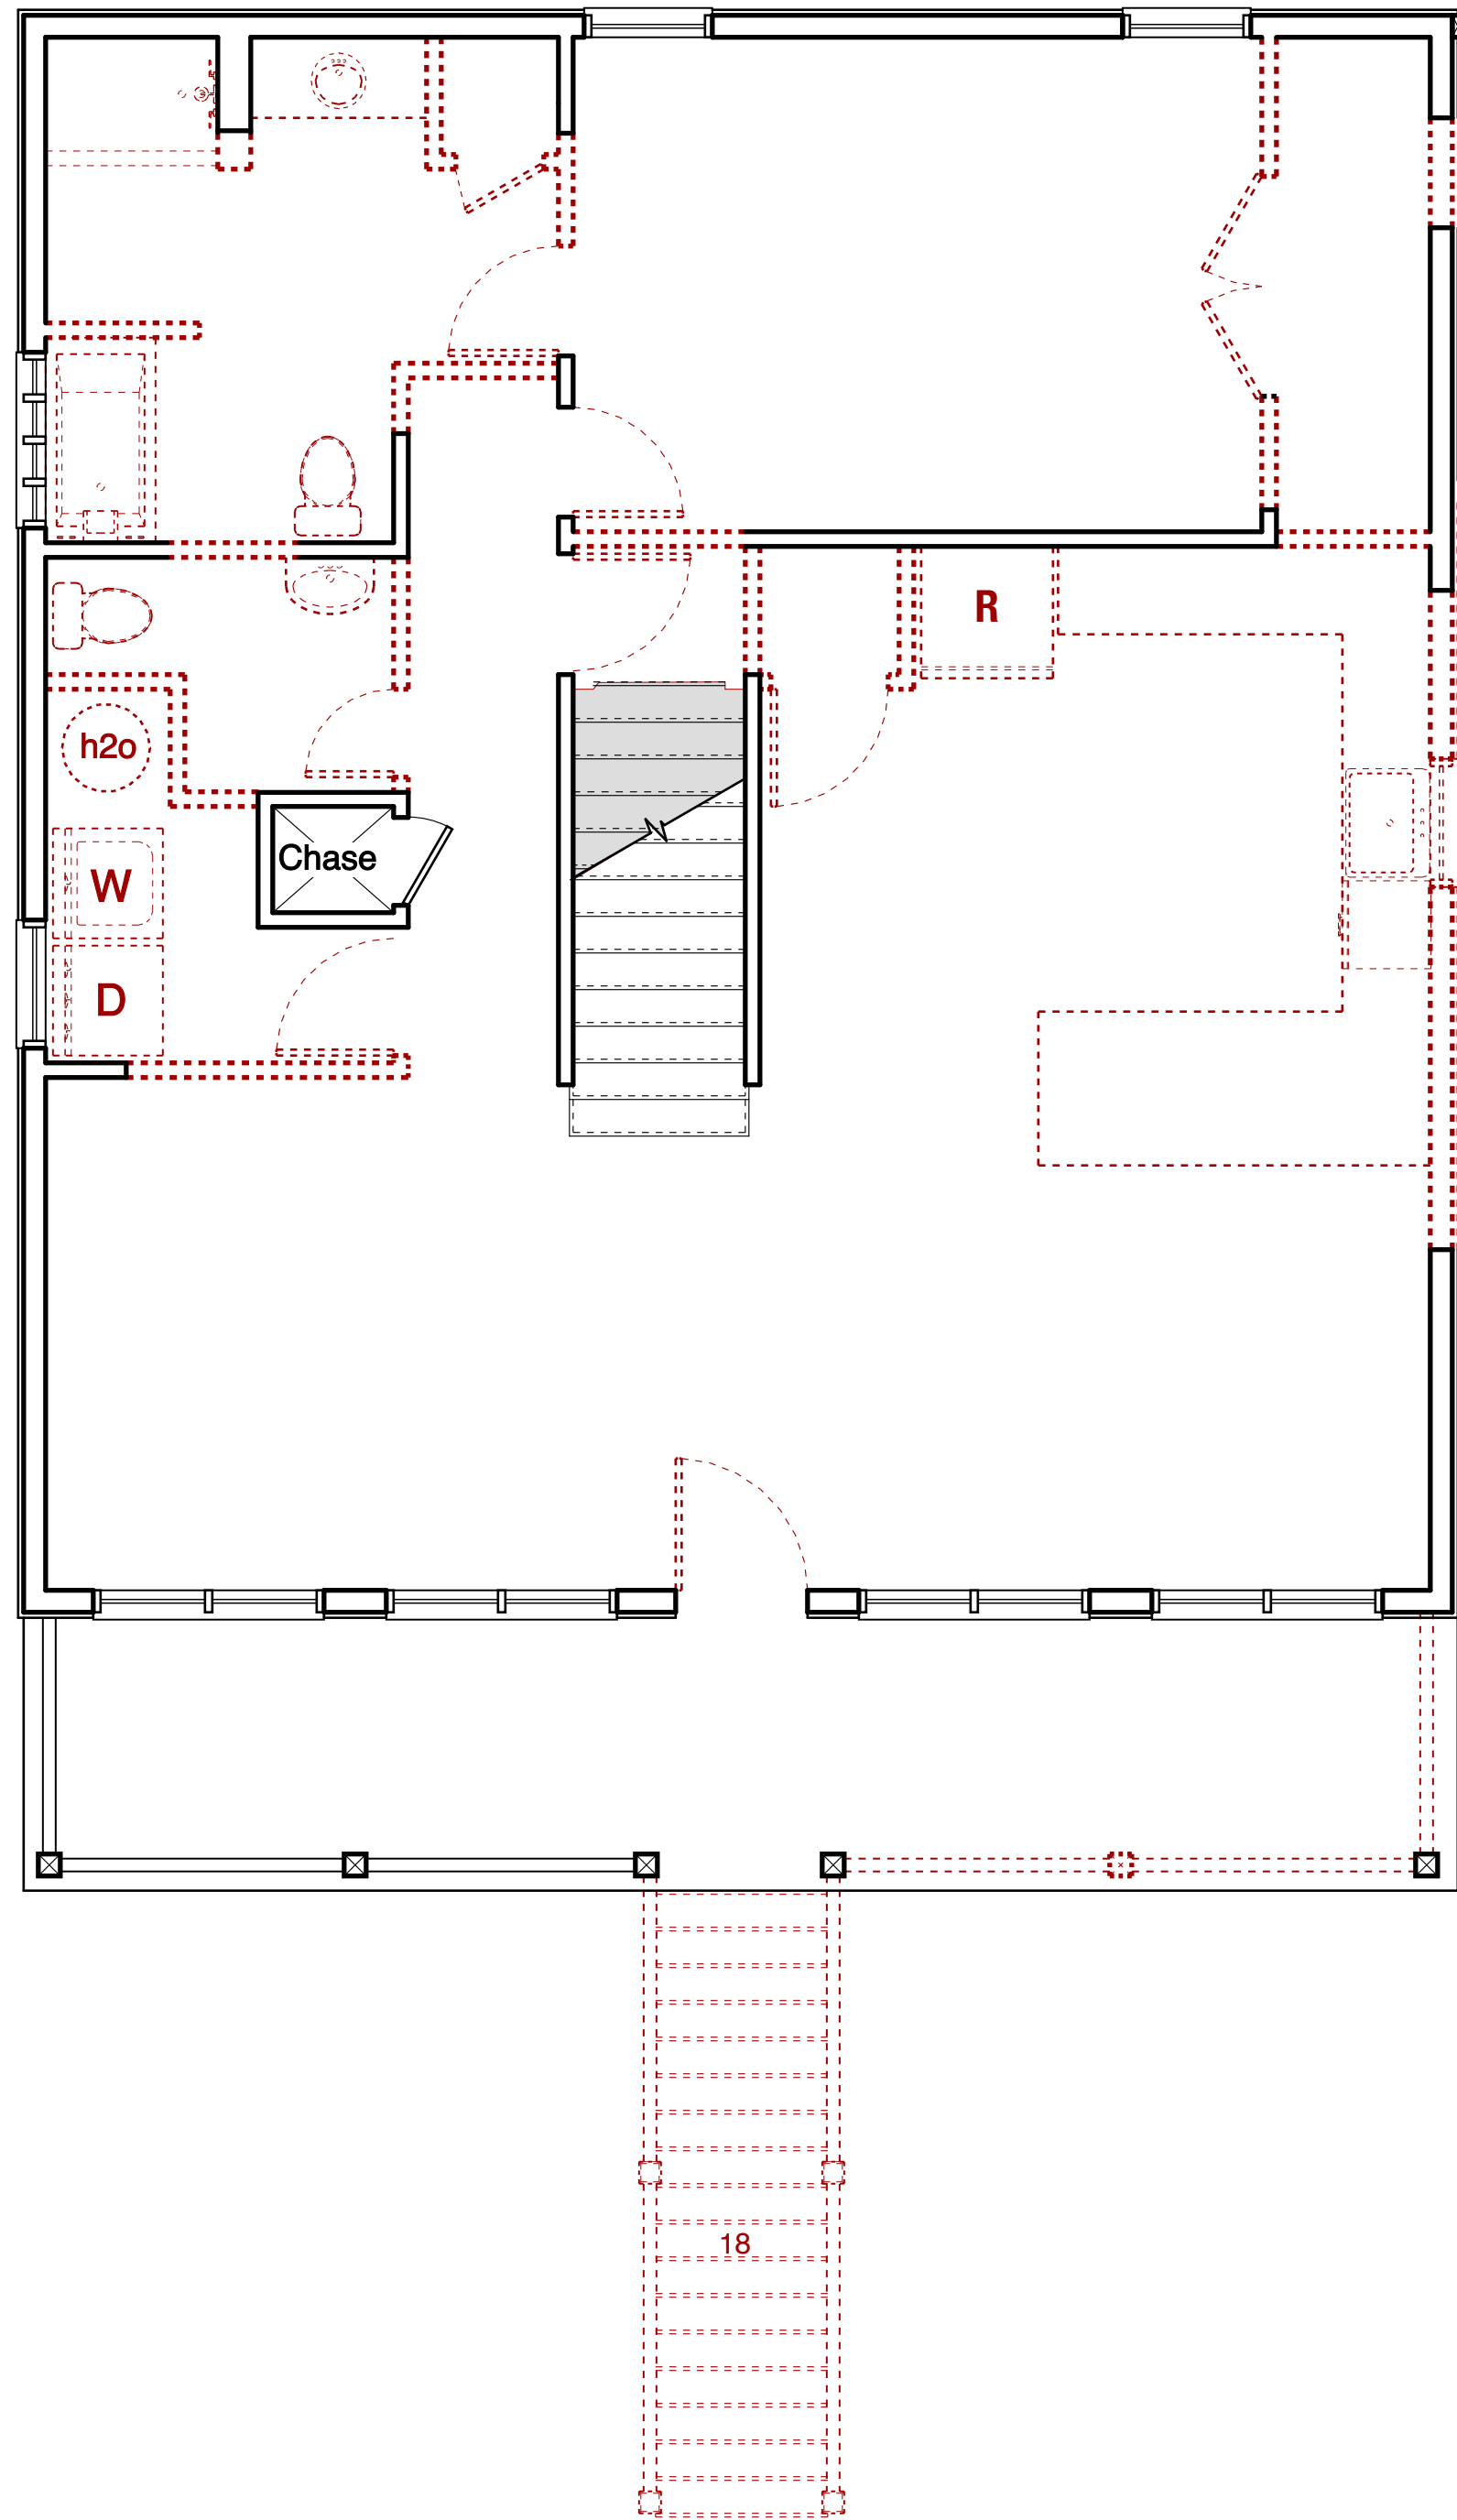

Wall Legend	
Demolished Wall	
New Wall	
Screened Wall	
Brick	

Square Footages	
Kitchen	333
Pantry	61
Conditioned	394
Outdoor Living - Front	572
Prayer Porch - Back	68
Unconditioned	640
Under Beam	1,034

1 First Floor Demolition Plan
1/4" = 1'-0"

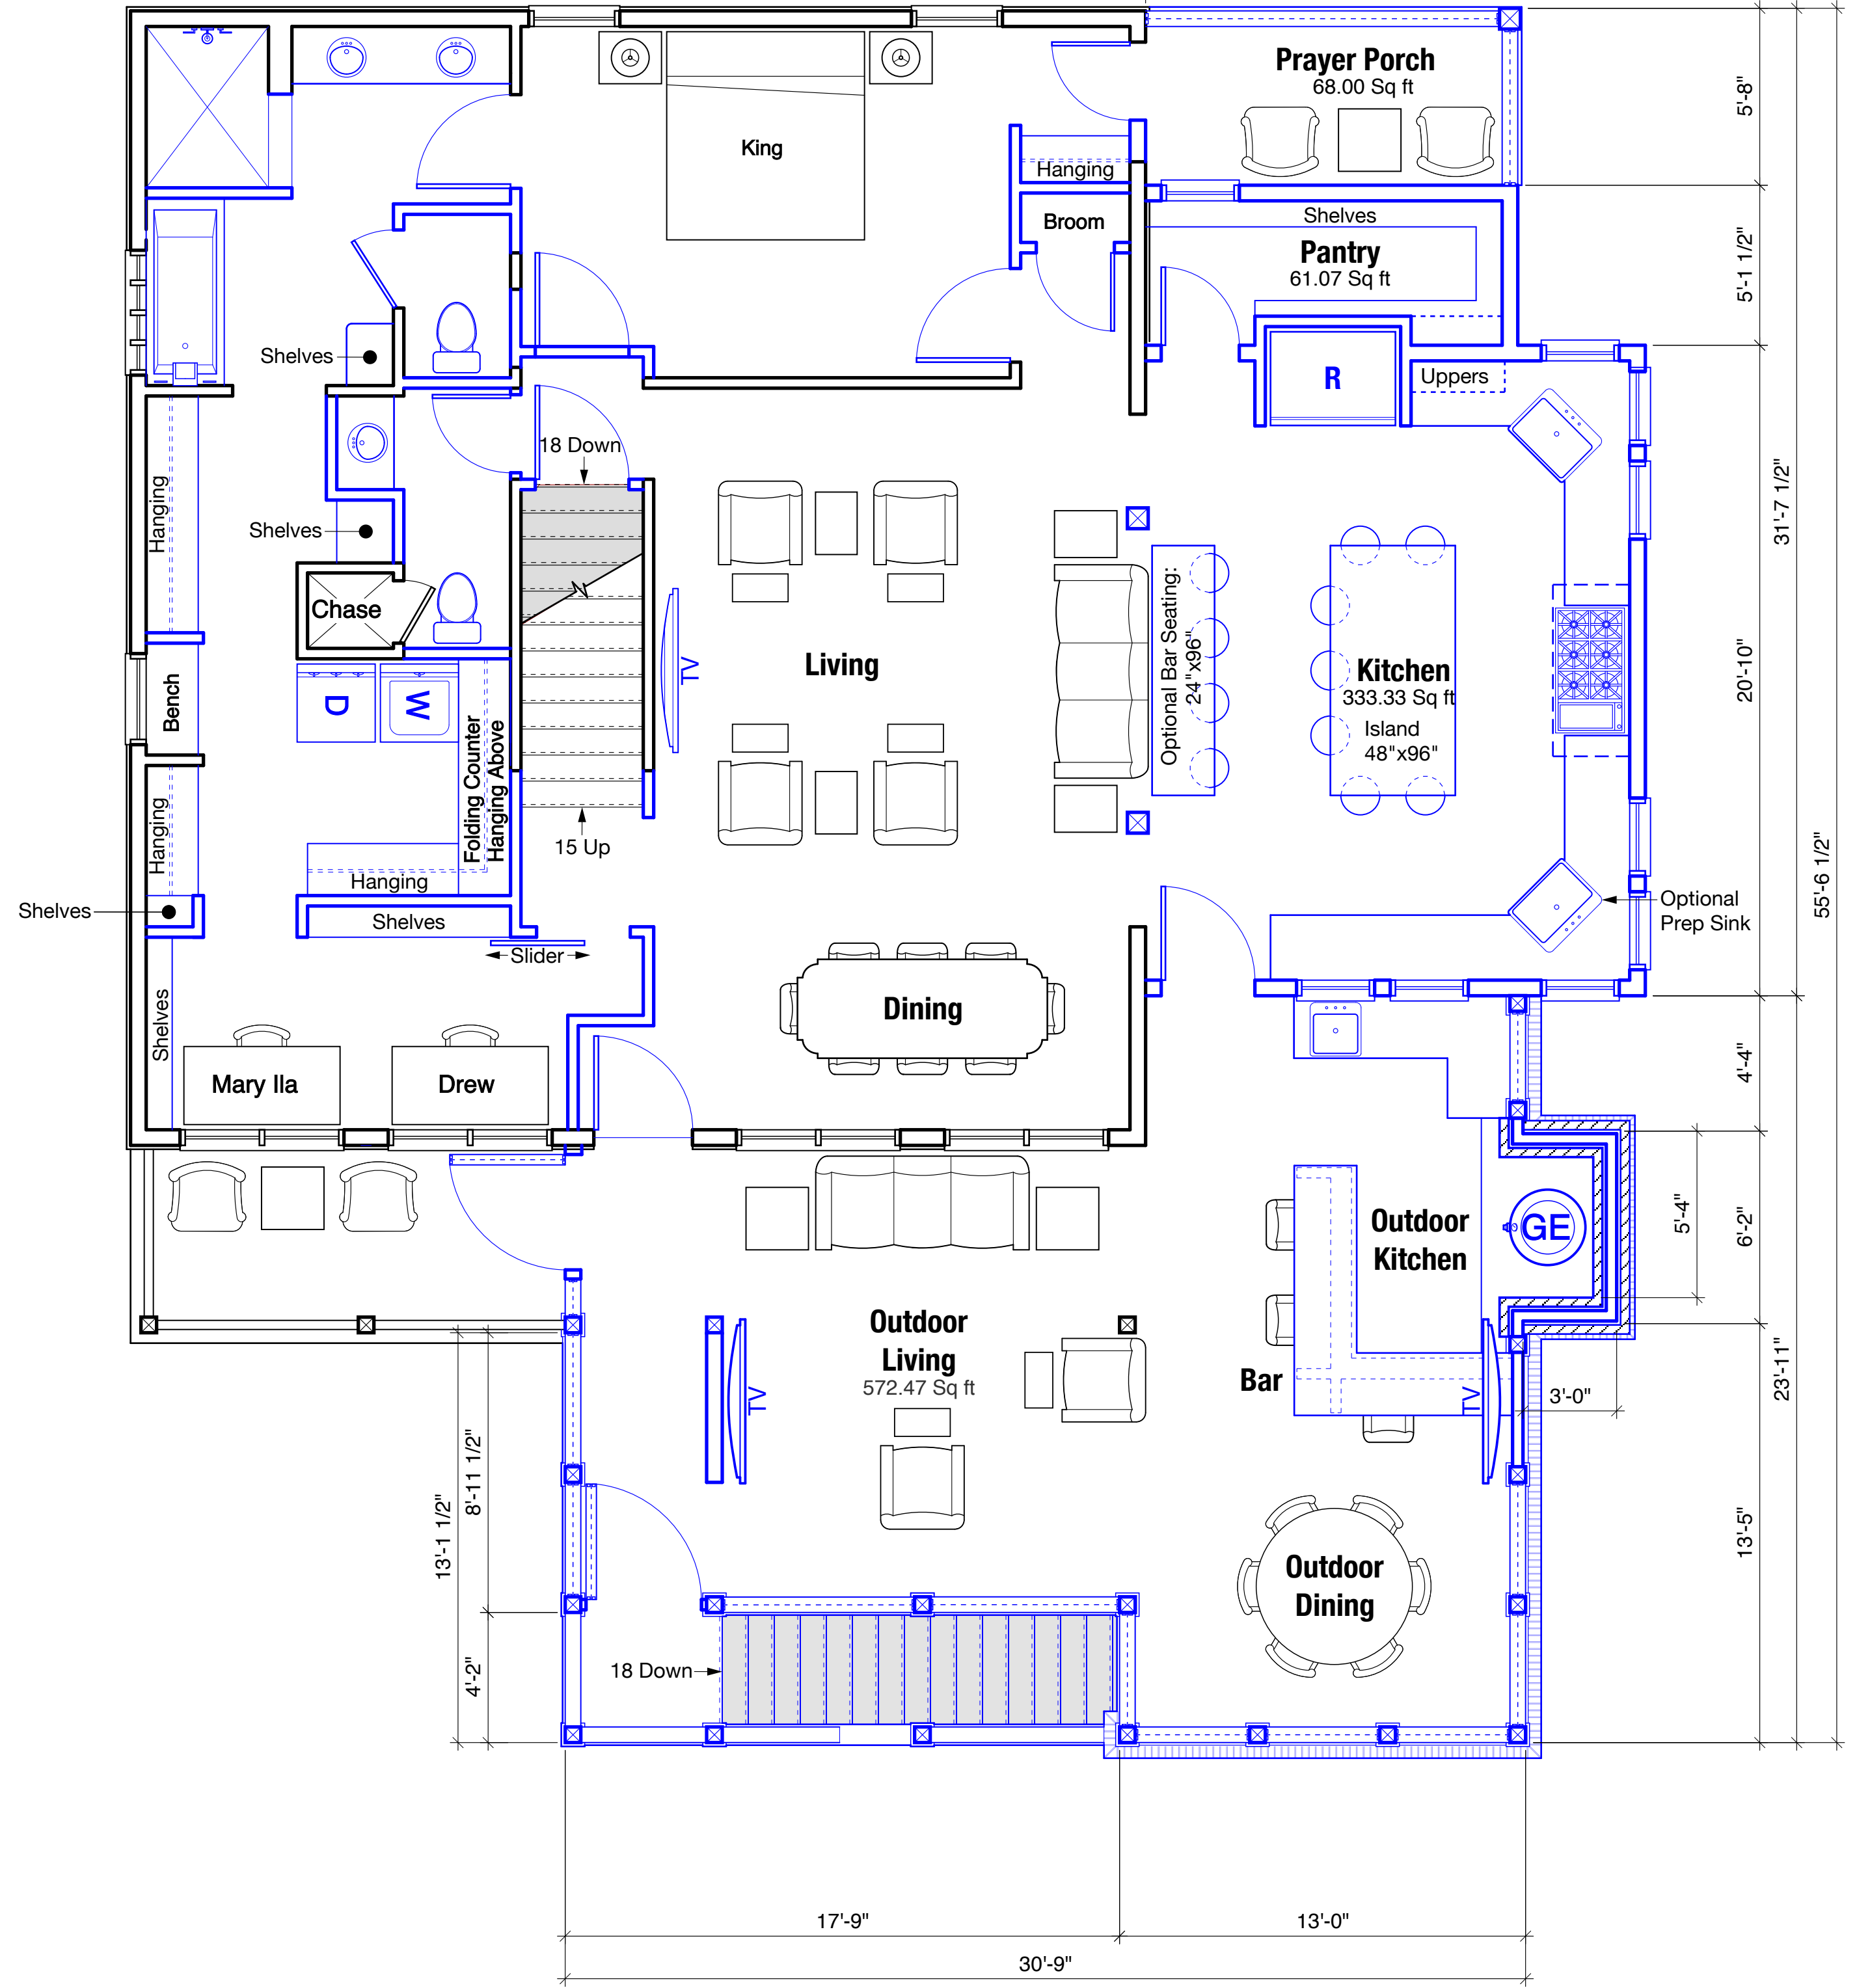

2 Renovated First Floor Plan - Development
1/4" = 1'-0"

Construction Doc.'s

A-100

SHEET NUMBER

08-24-26

DATE

Nauck Design

New Construction, Renovation, Addition, Interiors

256.221.6448

billnauck@yahoo.com

a RENOVATION / ADDITION for:

Drew & Mary Ila Ward

27532 East Beach Blvd.

ORANGE BEACH, ALABAMA 36561

0126

PROJECT NUMBER

SUBMISSION

Documentation

05-17-26

Schematic Meeting

07-30-26

Development Meeting

Virtual

08-24-26

This drawing is the property of Nauck Design and shall not be reproduced, copied, altered (in whole or in part), or used for any purpose without written permission by Nauck Design & shall be returned upon request.